


DETAIL 1  
RAISED CROSSWALK DETAIL  
AT SCHOOL DRIVEWAYS

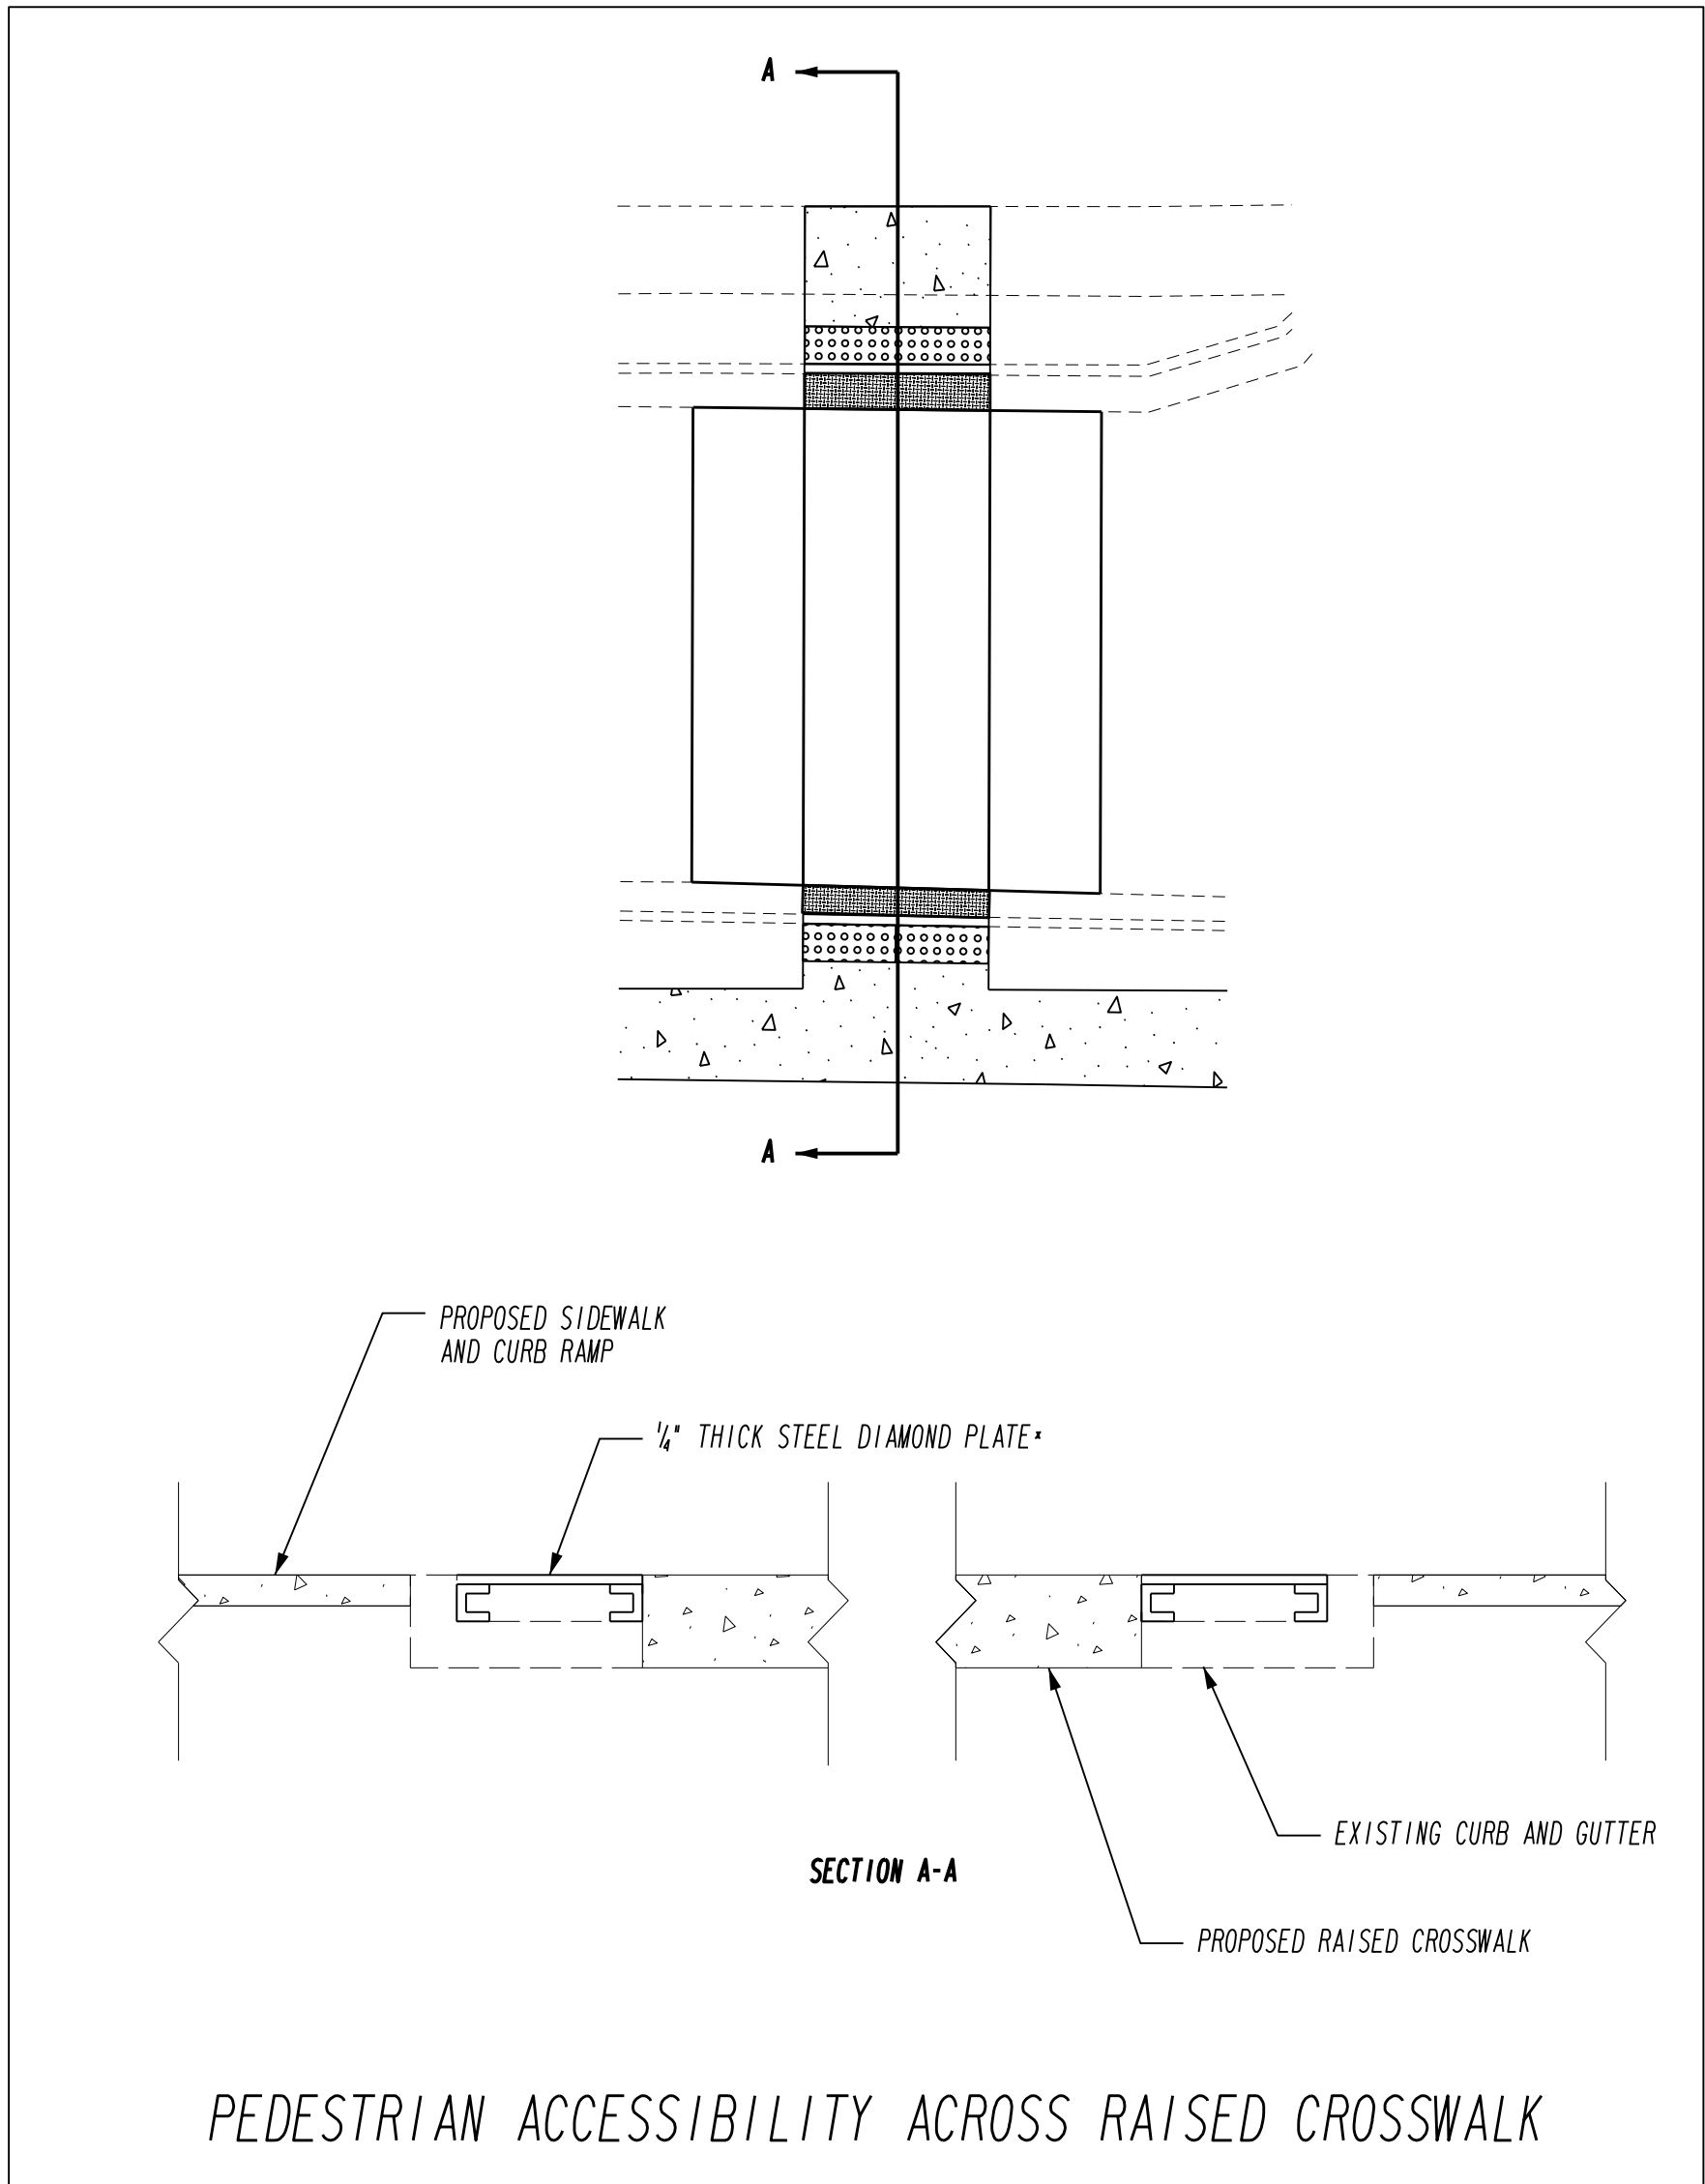

PEDESTRIAN ACCESSIBILITY ACROSS RAISED CROSSWALK

DETAIL 2  
DIAMOND PLATE  
AT SCHOOL DRIVEWAYS

\*THE COST FOR THE DIAMOND PLATE  
SHALL BE INCLUDE IN THE PRICE BID  
FOR CLASS A CONCRETE, HES